


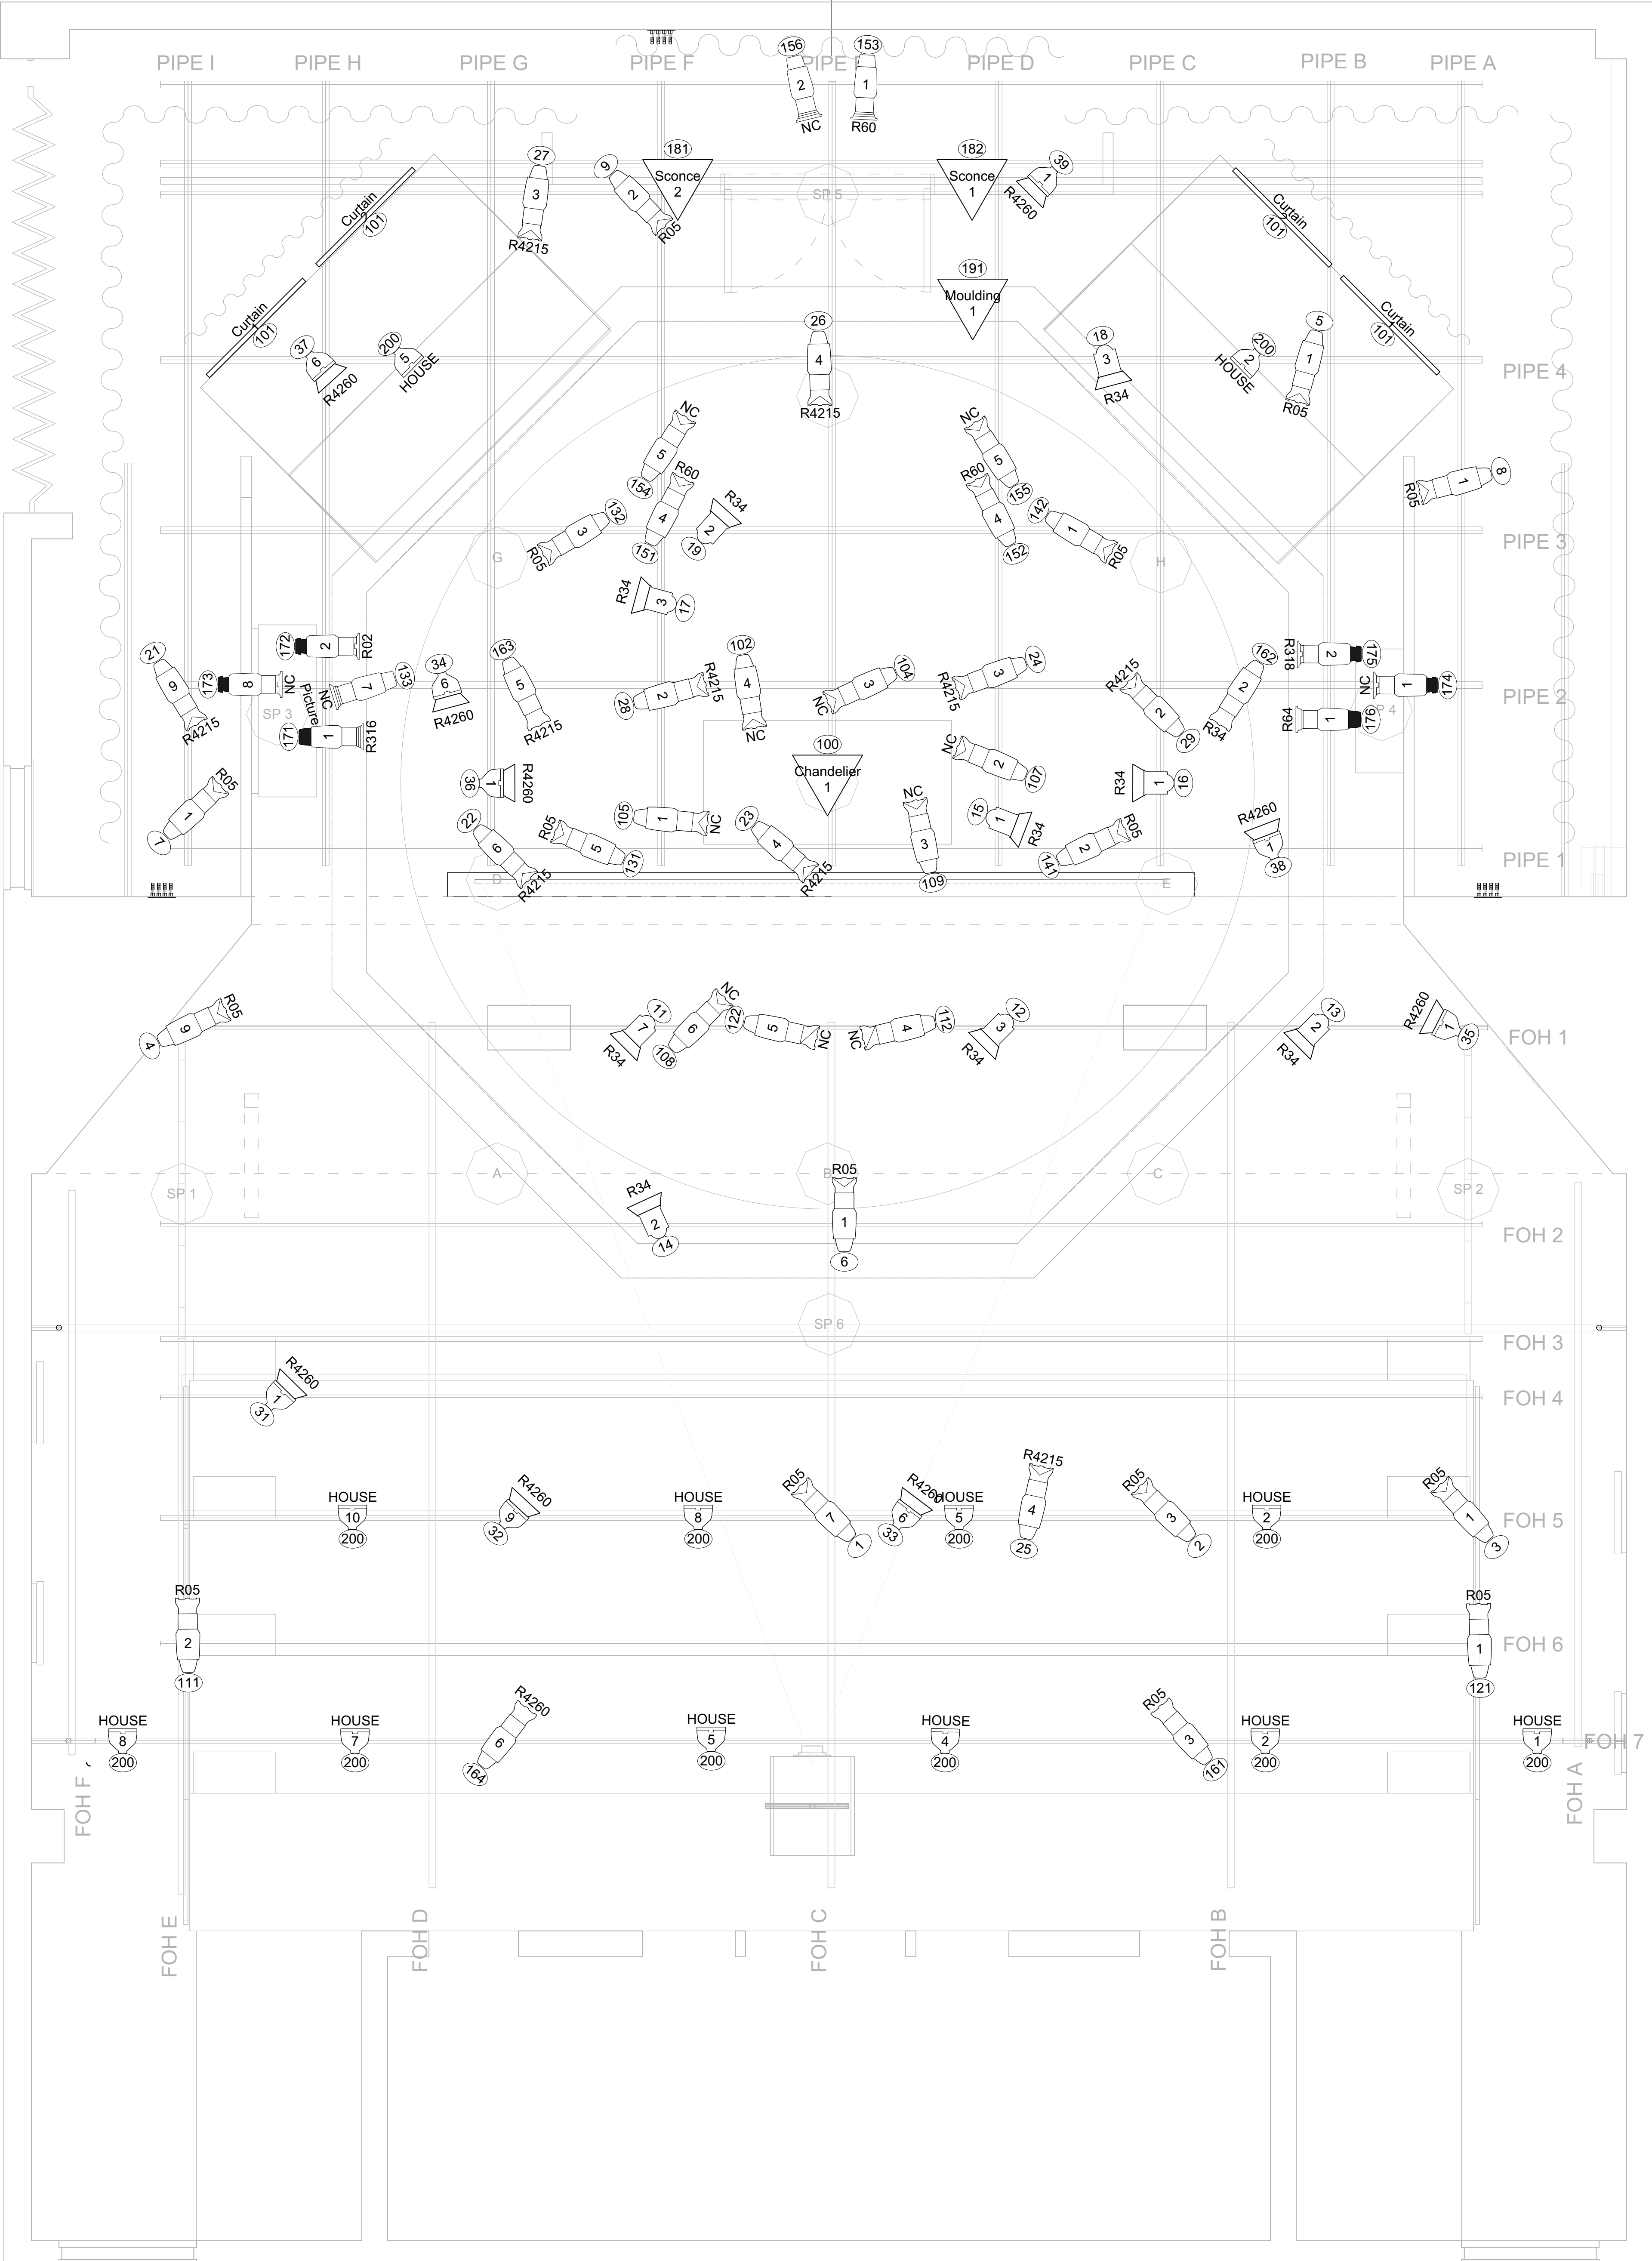

Light



ADJ Pixie Strip 60 @ 12 w



Altman 6in Fres @ 750w



ETC CE Source4 PAR MCM (WFL) @ 575w



ETC CE Source4 26deg @ 575w



ETC Source4 36deg @ 575w



ETC Source4 50deg @ 575w



ETC Source4 70deg @ 575w



ETC Source4 70deg 750W @ 750w



ETC Source4 90deg 750W @ 750 w



Main Chandelier @ TBD



Project: Tartuffe		Notes: - Have R119 available at focus - House lights on FOH 5 and FOH 7 are approximate to where they live in Randal Theatre - Wattage for all 6" Fresnels is 500W - All gobos in A frames - Have donuts available at focus	Design Company: M Connors Design	Plate 1 OF 1
Producer: Temple Theaters	Stage: Randal Theatre	Designer: M Connors		
Date: 02/10/2023	Revision Date: N/A	Changes: - Added 2 lights to FOH 1 - Added 1 light on PIPE D and F - Mushed some lights around a little - Adjusted some channel numbers - Added 2 lights on PIPE 6, must be out	Drawn By: Madelyne Connors	Scale: 1/2" = 1'-0"